




1 SECTION A-A  
SCALE 1:100

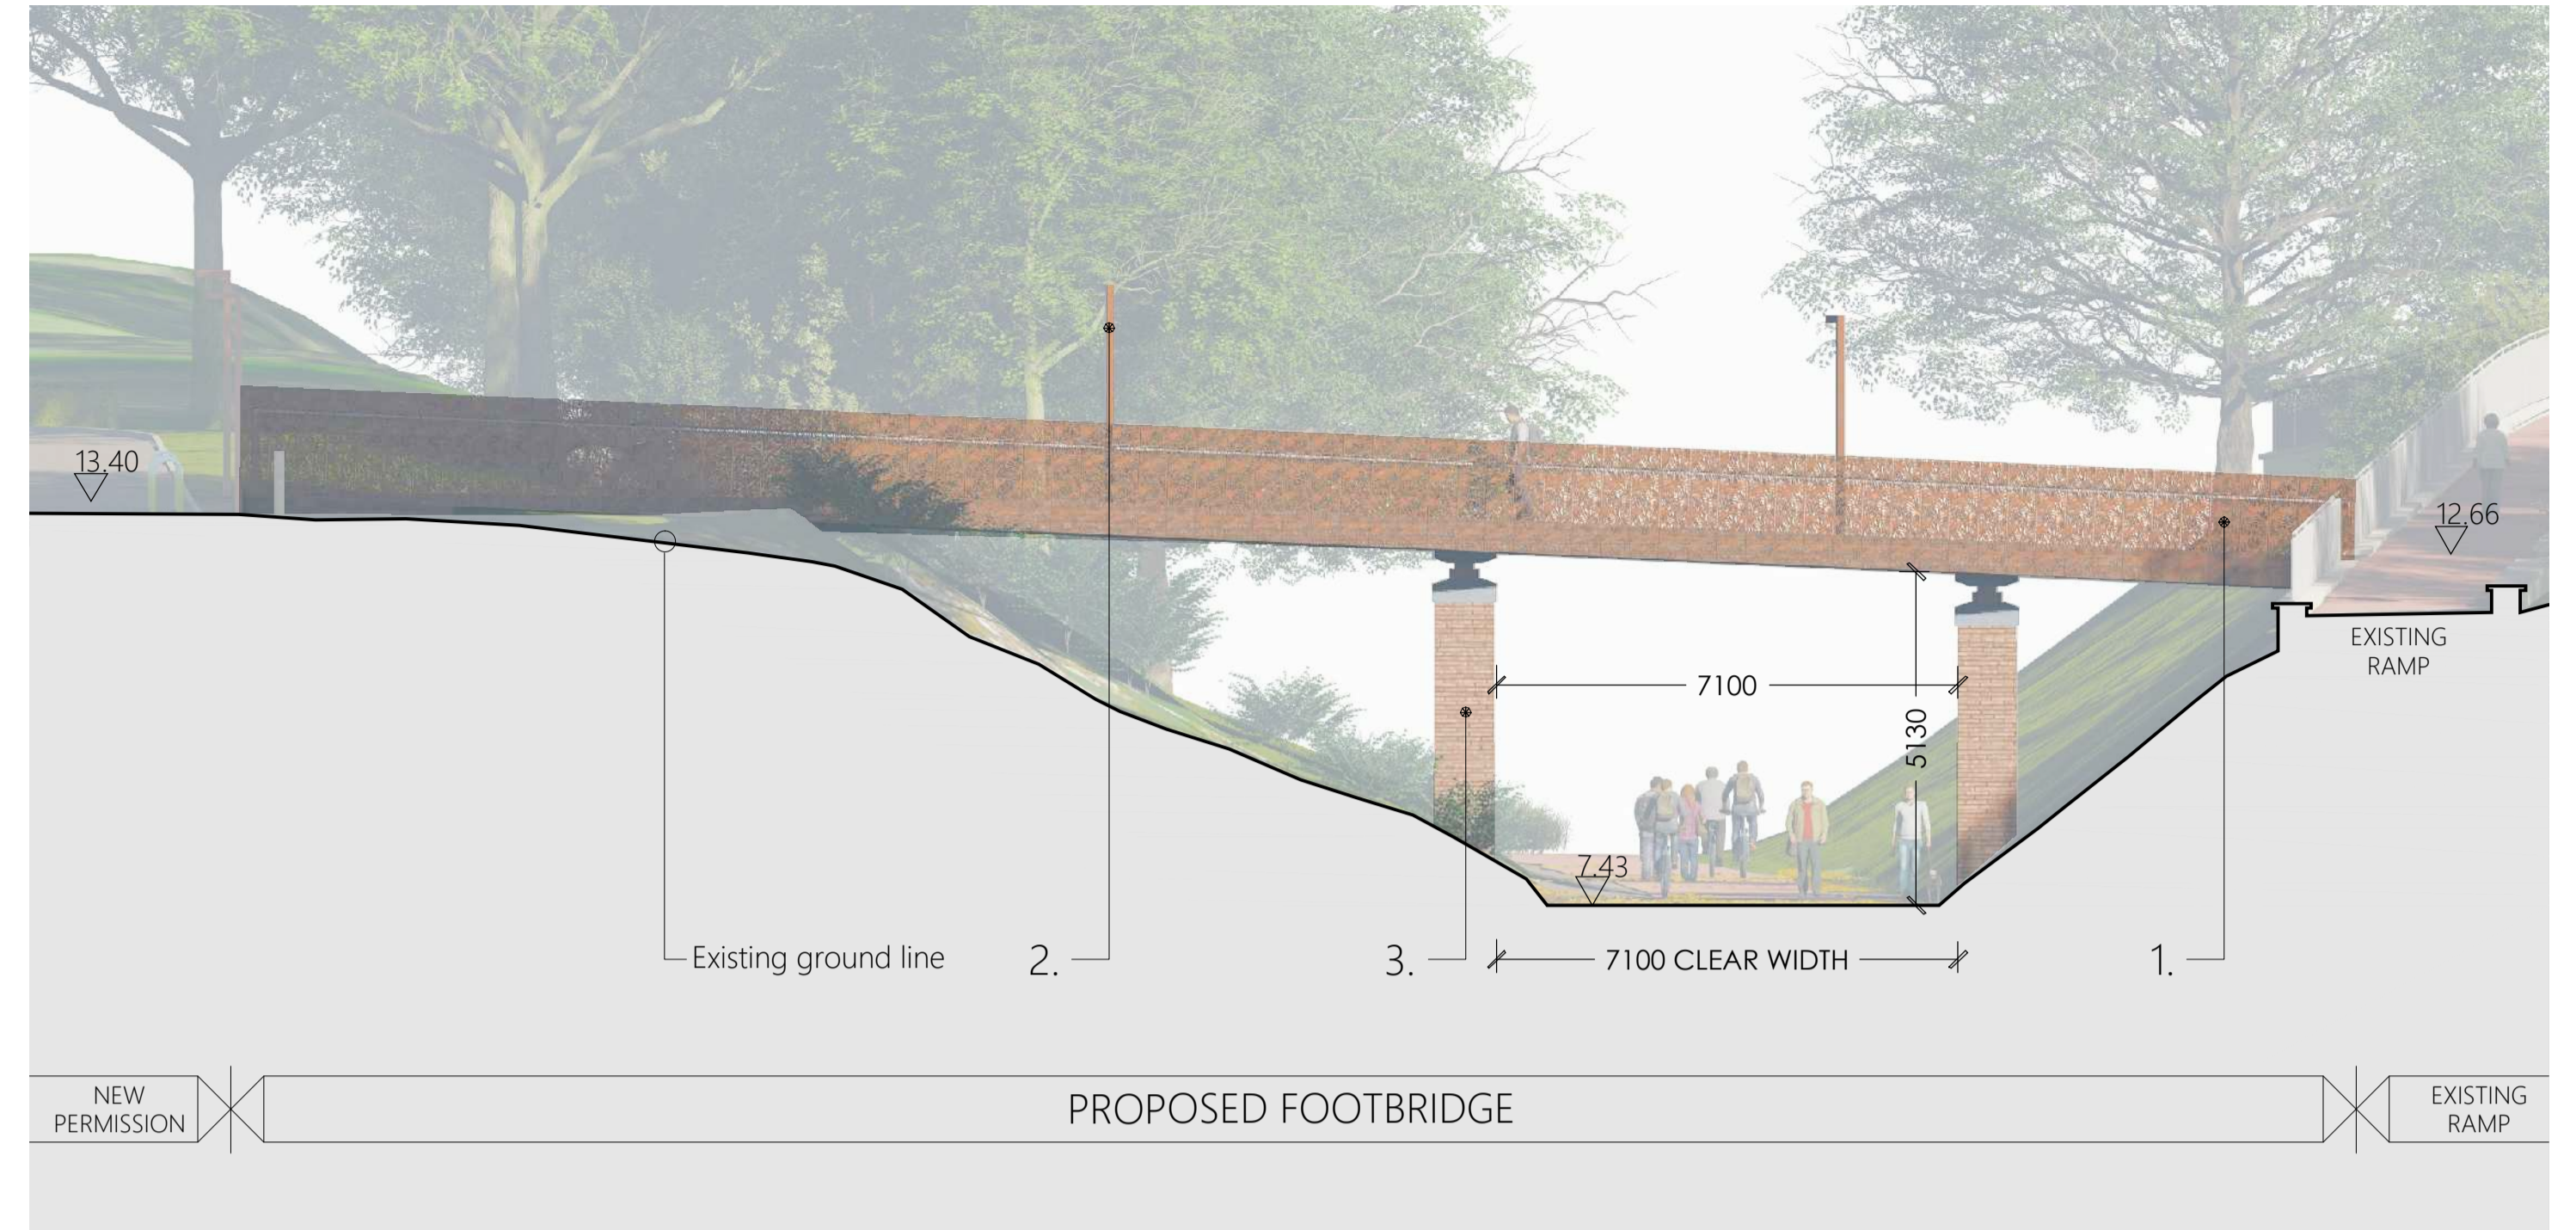

2 SECTION B-B  
SCALE 1:100

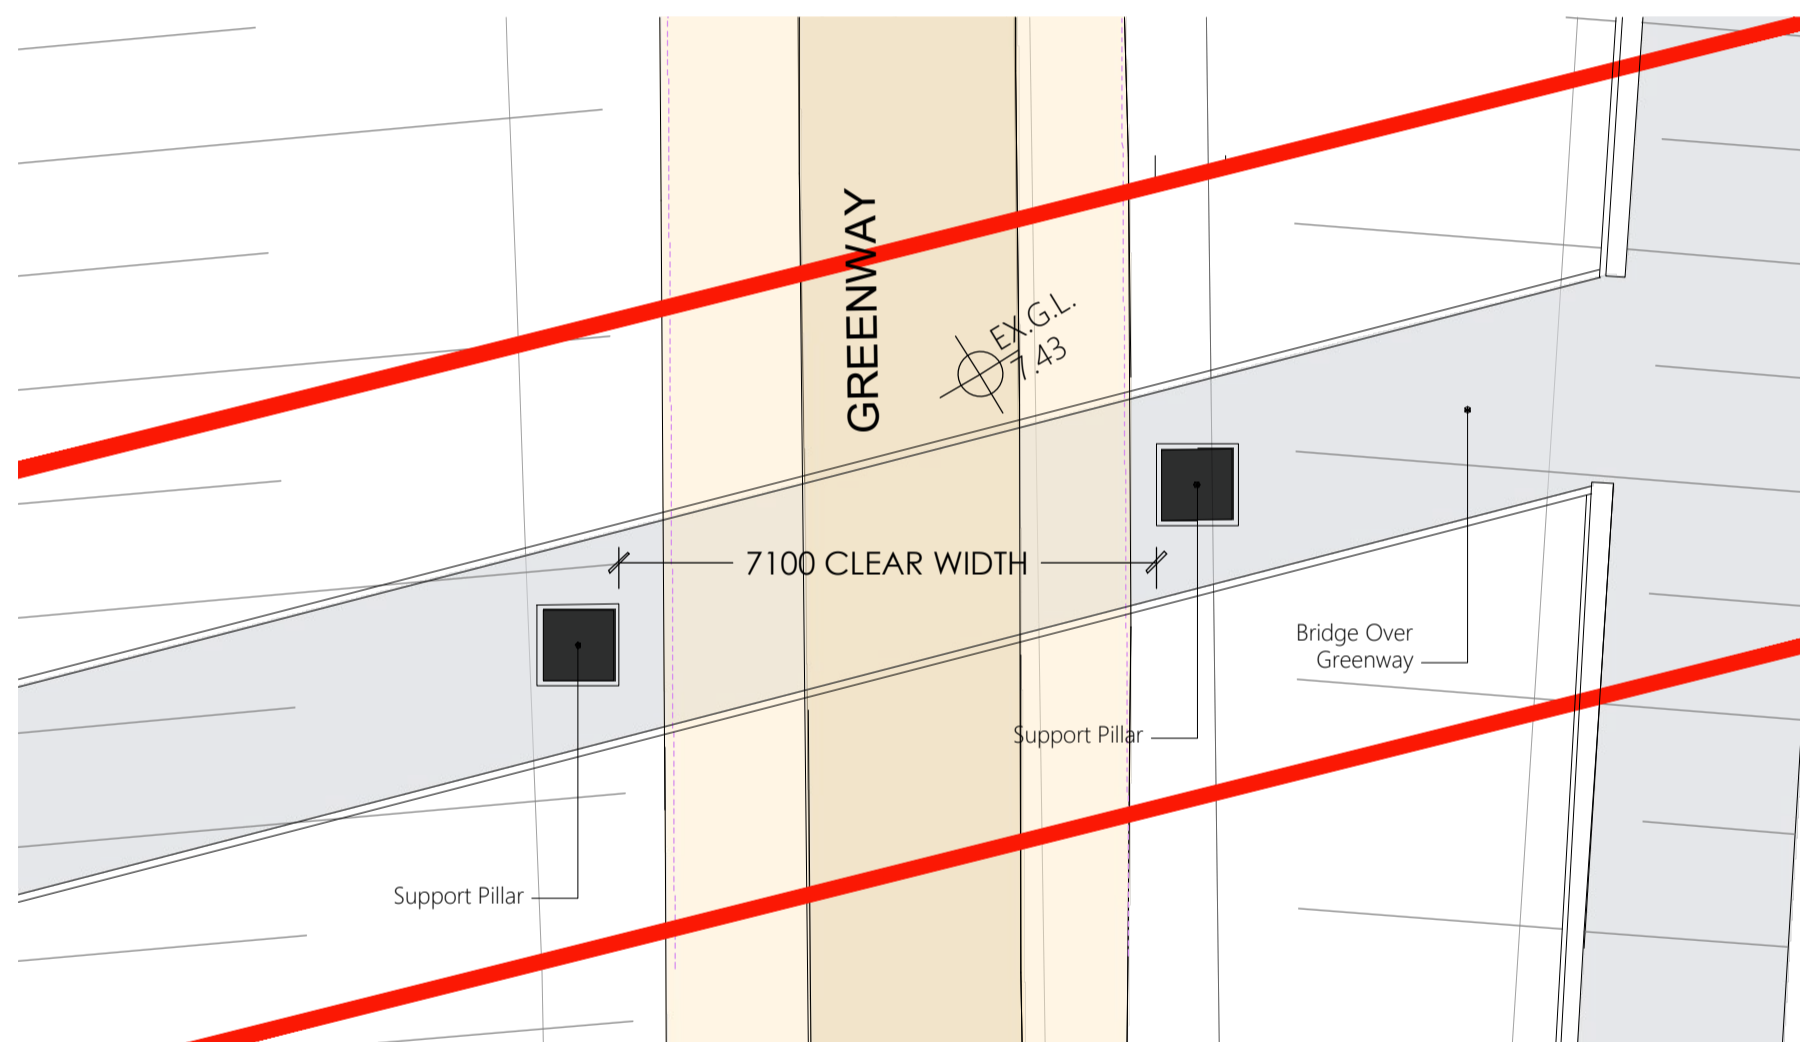


3 GREENWAY LEVEL  
SCALE 1:100

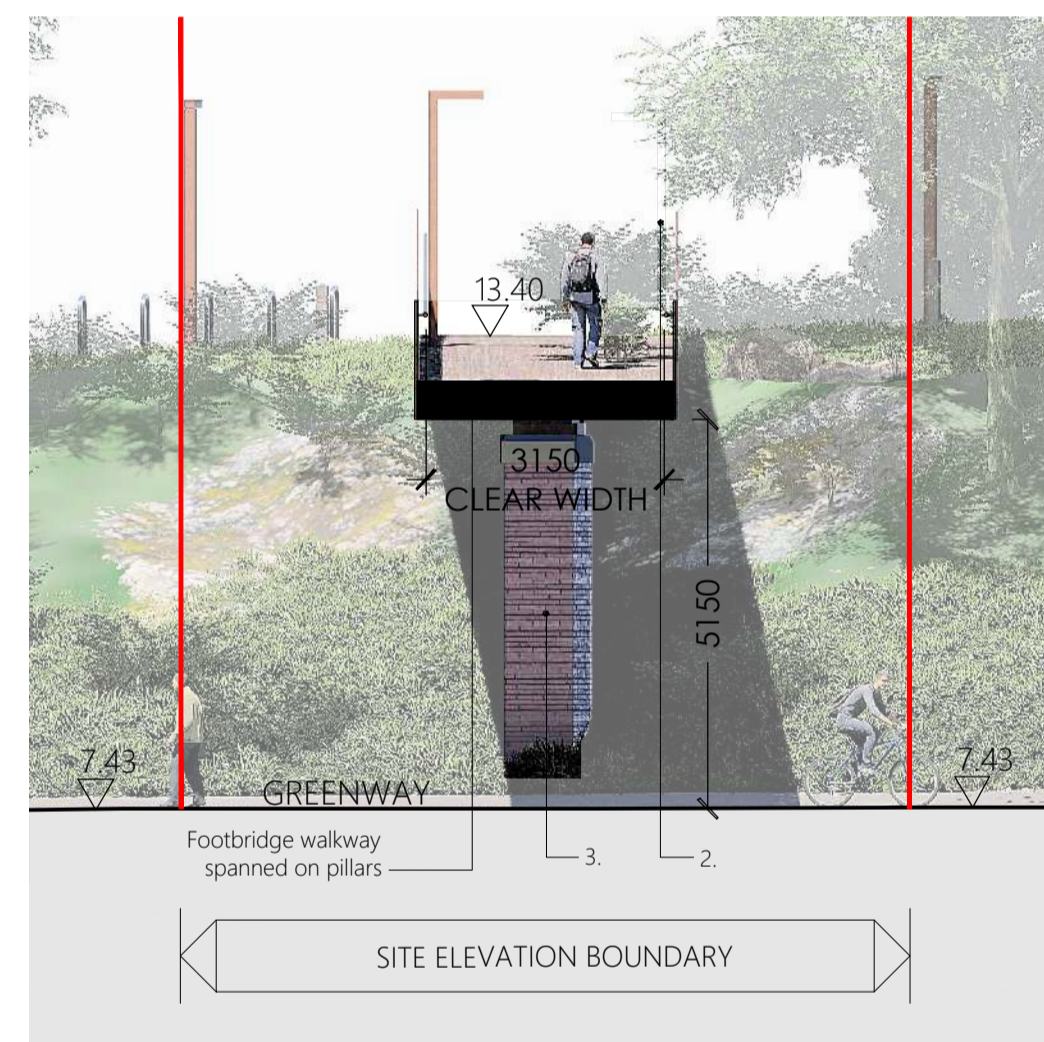


4 SECTION C-C  
SCALE 1:100



5 PEDESTRIAN VIEW

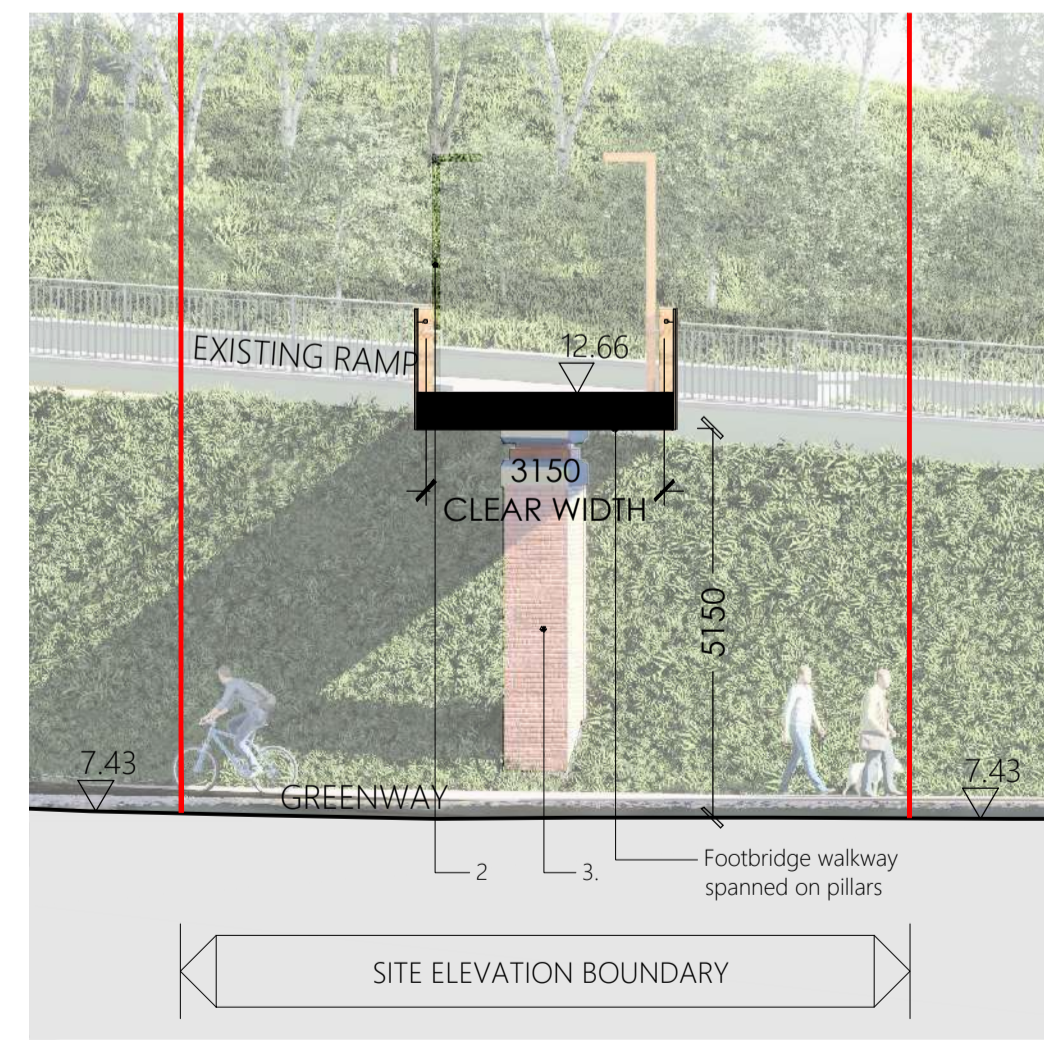

6 SECTION D-D  
SCALE 1:100

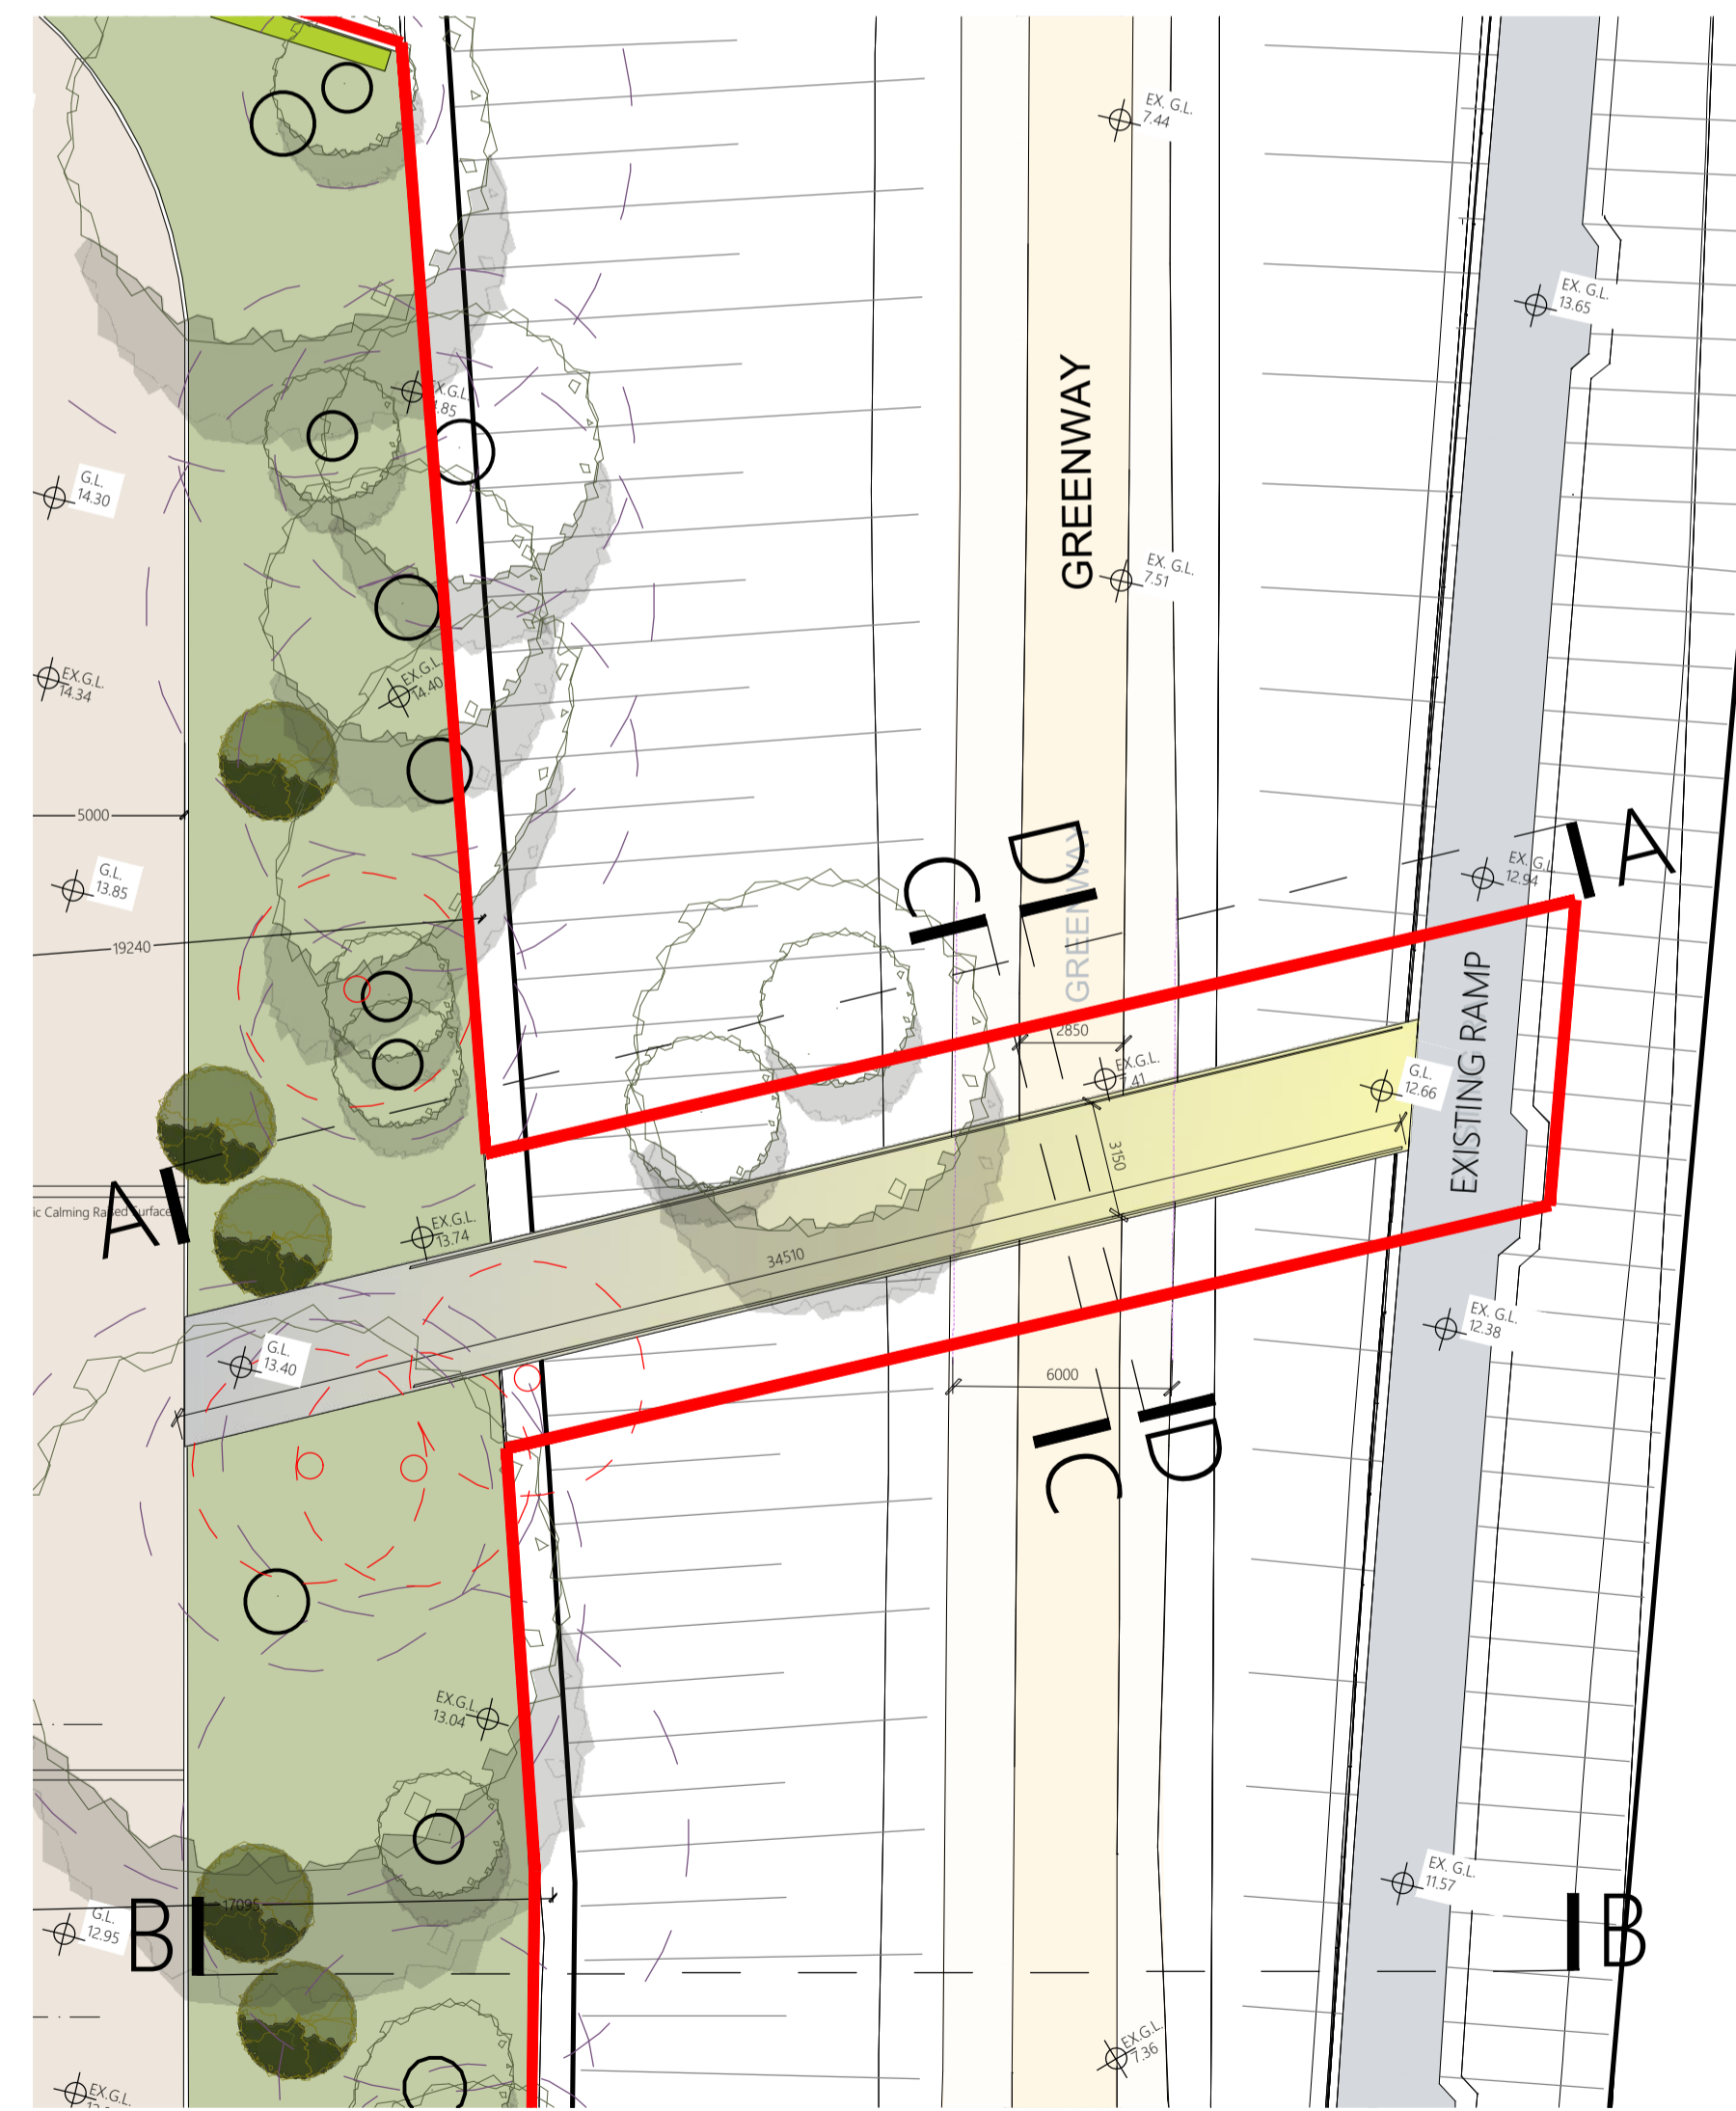

7 SITE PLAN (bridge deck level)  
SCALE 1:200




8 BALUSTRADE DETAIL



9 KEY PLAN  
SCALE 1:2500

MATERIAL KEY:

- 1. TYPE 1 ORNAMENTAL PERFORATED METAL SHEETING BALUSTRADE
- 2. WALKWAY LIGHTS
- 3. BRICK BRIDGE PILLARS

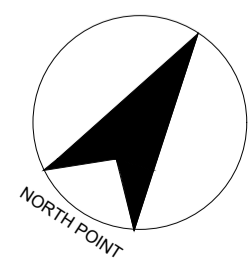

1:100 & 1:200 A1

FOOTBRIDGE

PROJECT: THE MEADOWS - BESSBOROUGH DRAWING DESCRIPTION: FOOTBRIDGE DRAWINGS CLIENT: ESTUARY VIEW ENTERPRISES LTD  
SCALE: 1:100 & 1:200 @ A1 DATE: MARCH 2022 OVERSEEN BY: JB APPROVED BY: GB DRAWING NO.: 58-2020-106-900